




JAMB DETAIL FIXED WINDOWS

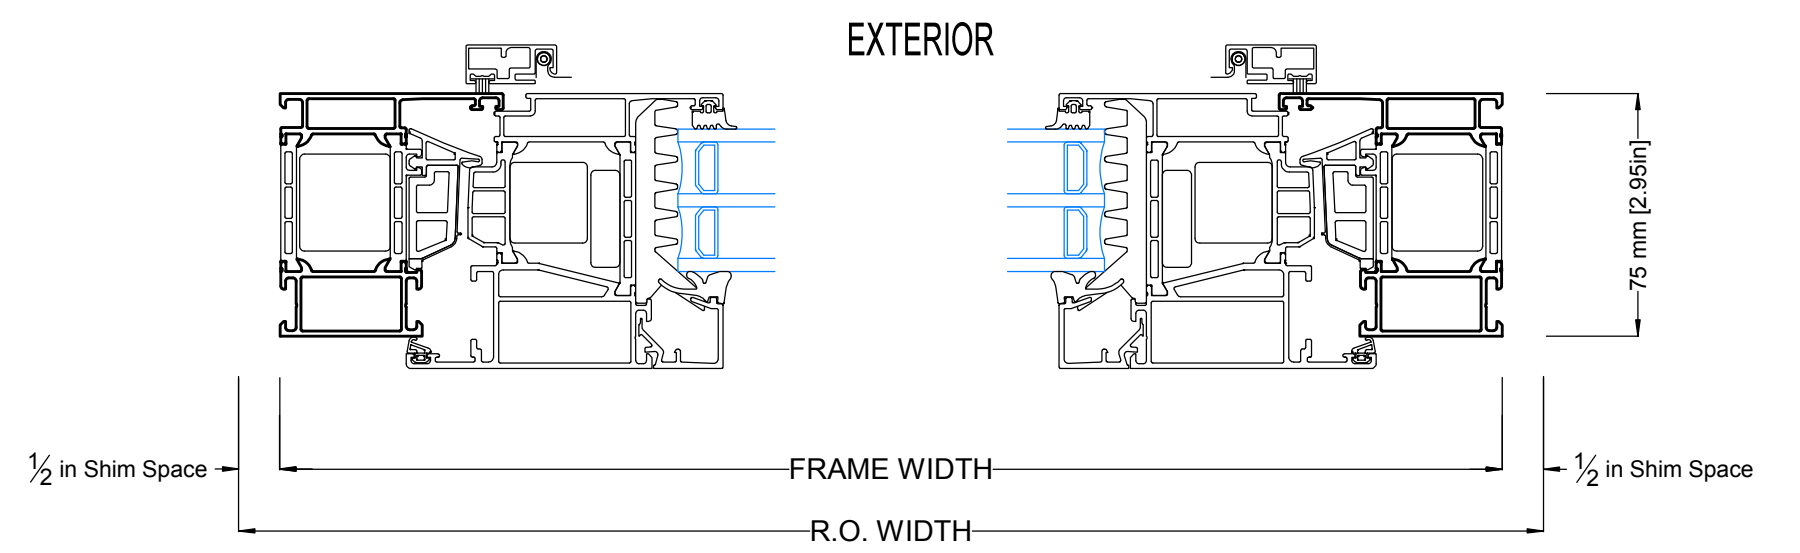


JAMB DETAIL - INSWING DOORS

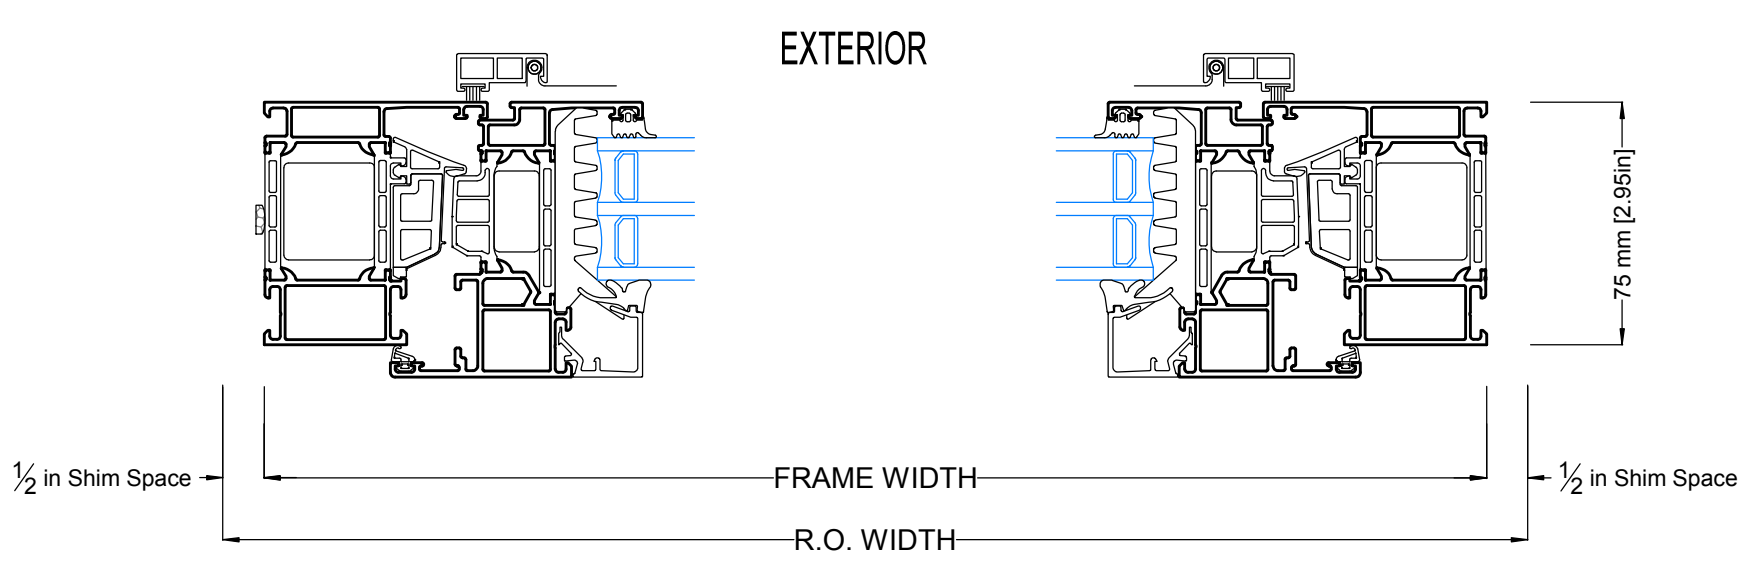


JAMB DETAIL - TILT-TURN WINDOWS (78MM SASH)

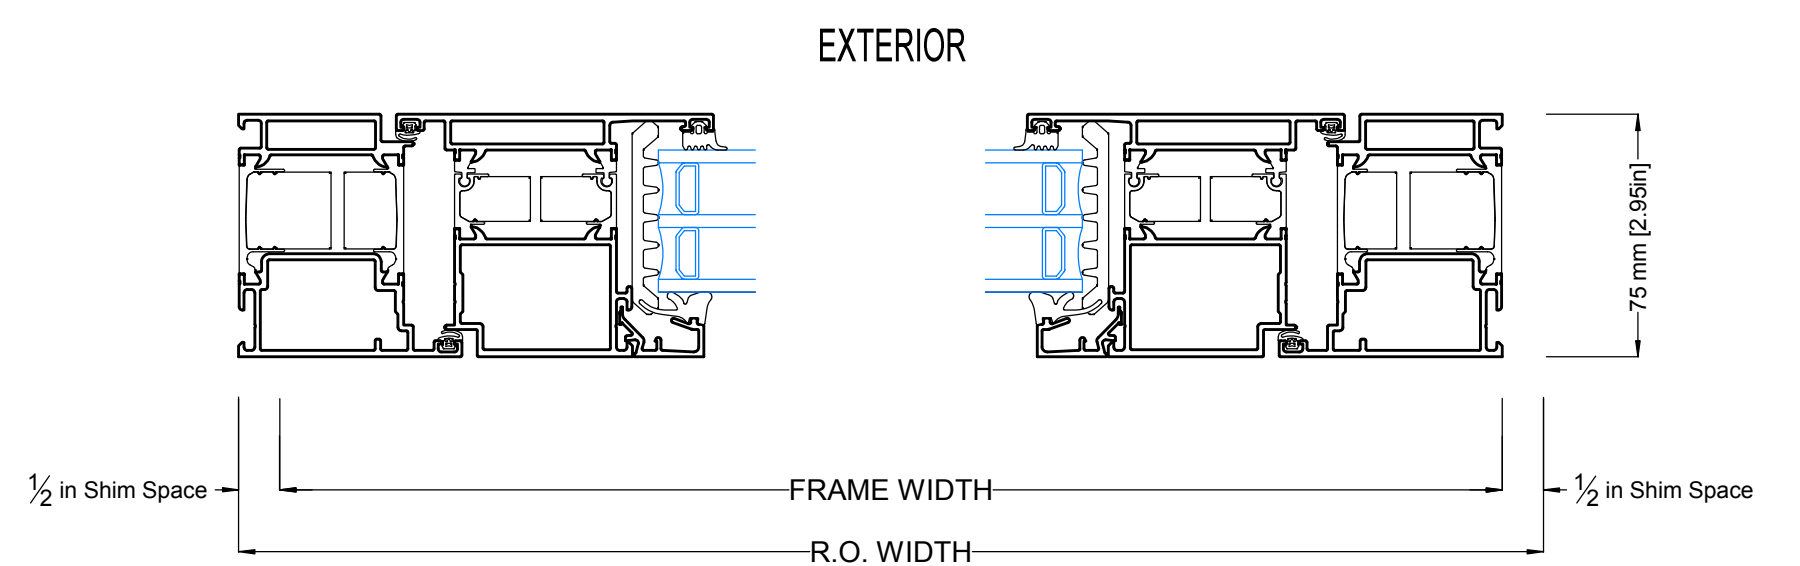


JAMB DETAIL - OUTSWING DOOR

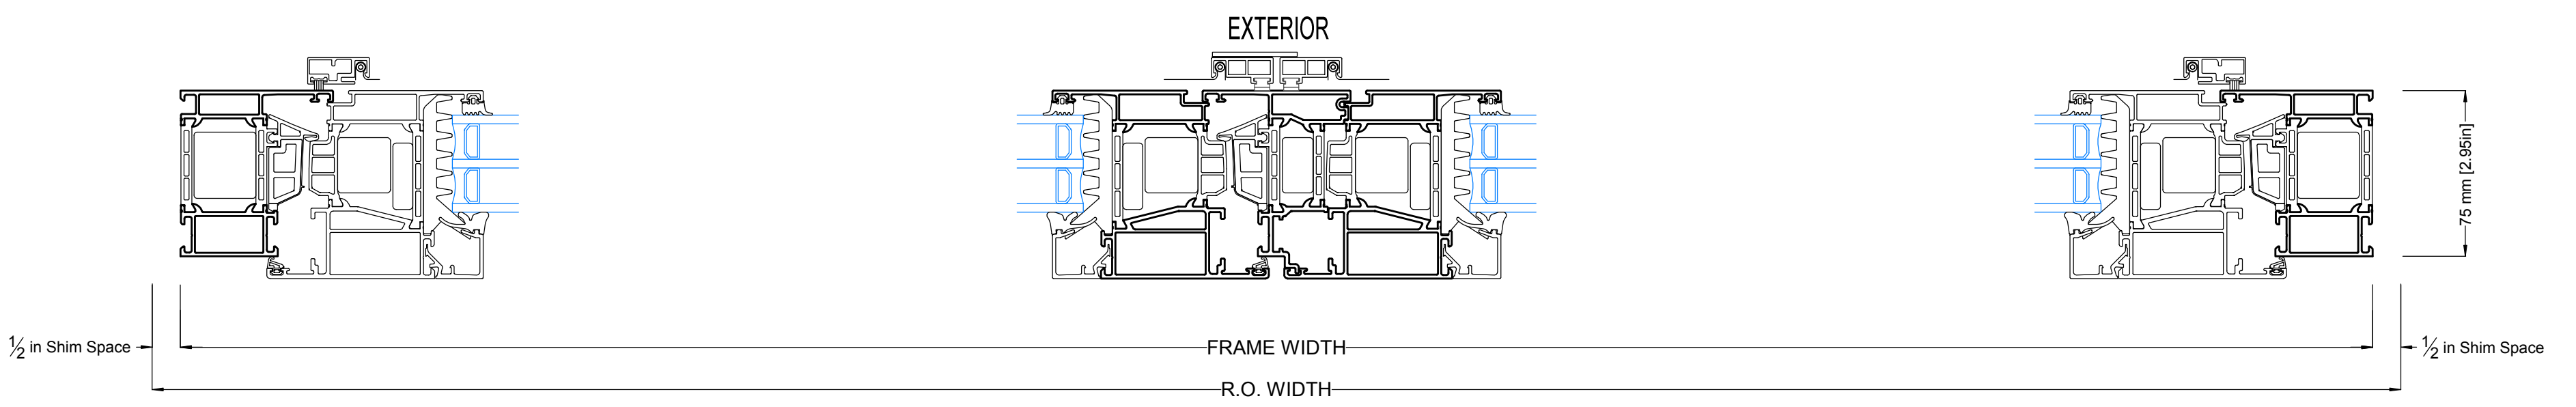

JAMB DETAIL - INSWING DOUBLE FRENCH PATIO DOORS (98MM SASH)

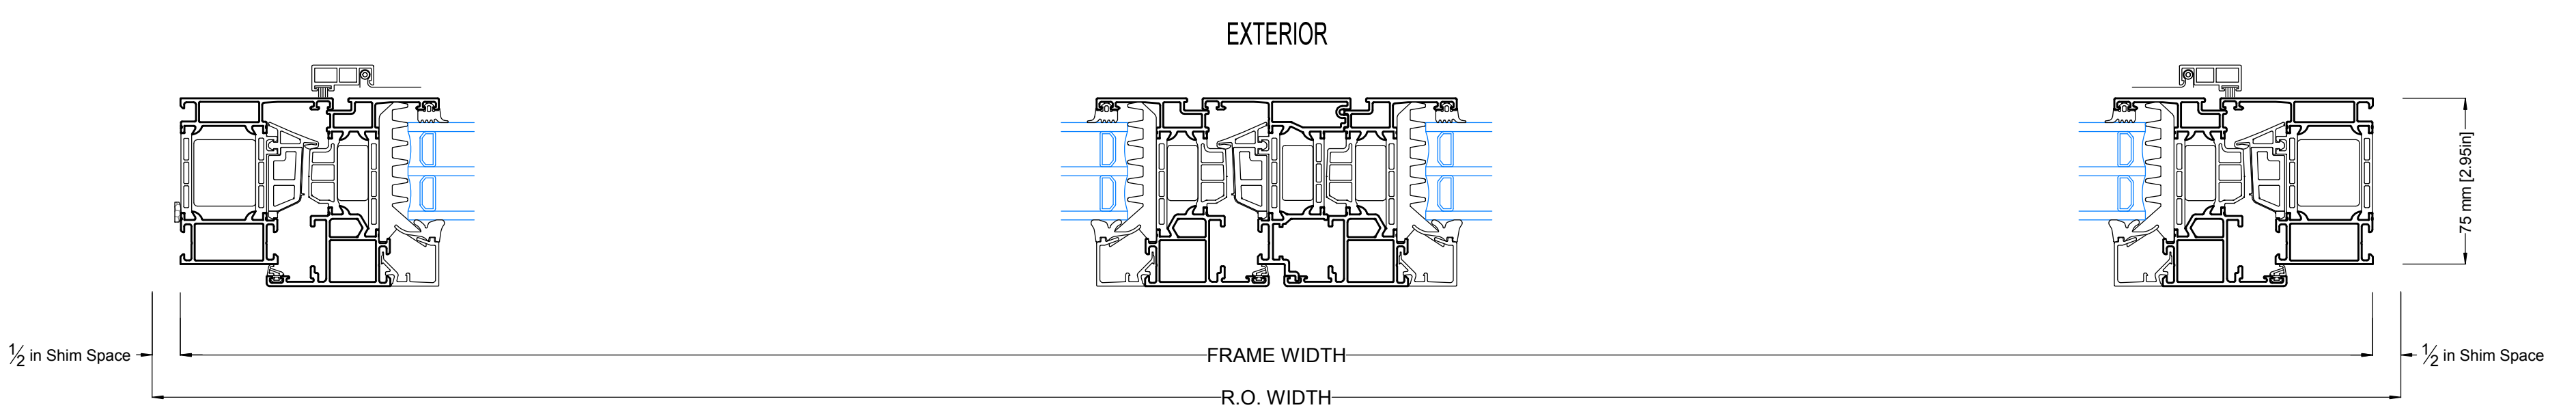

JAMB DETAIL - DOUBLE FRENCH TILT-TURN WINDOW (78MM SASH)

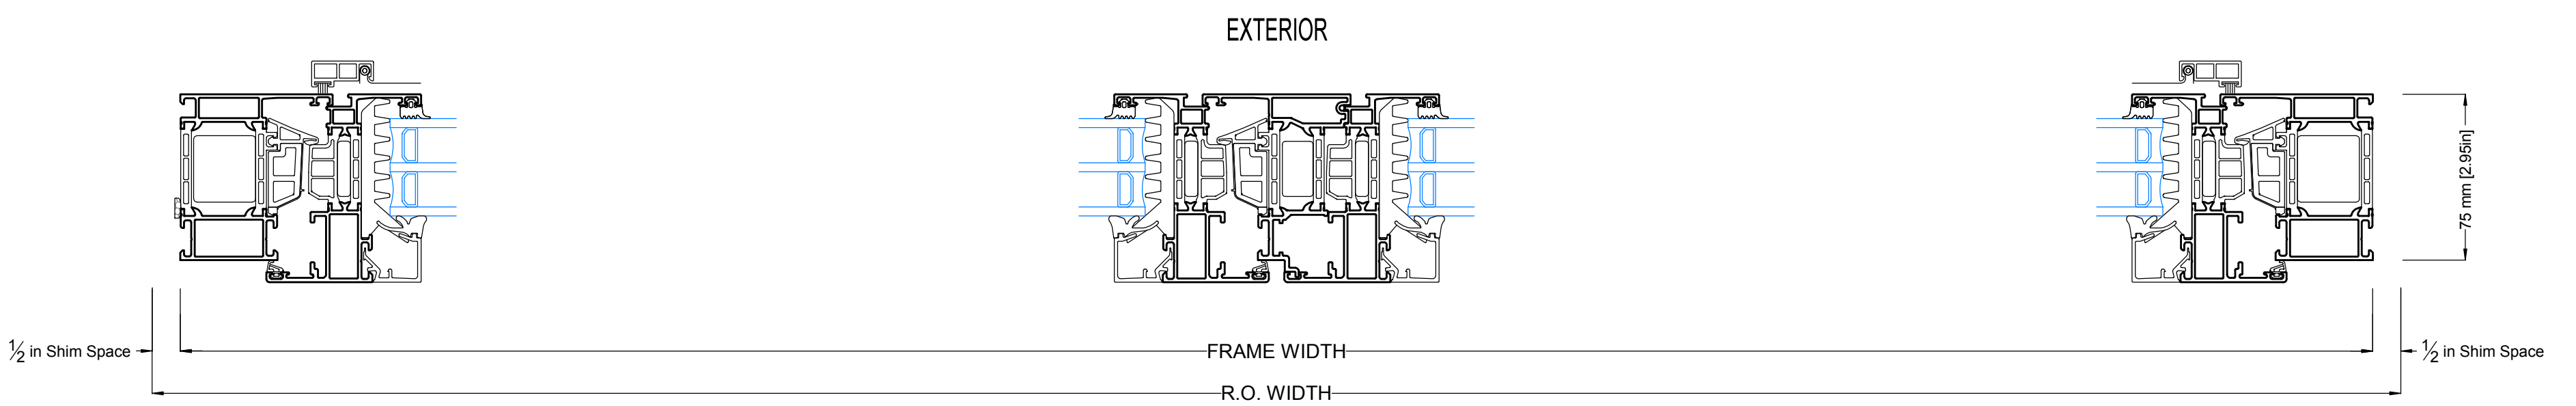

JAMB DETAIL - DOUBLE FRENCH TILT-TURN WINDOW (70MM SASH)