



SPECIAL ORDER ALUMINUM SILLS

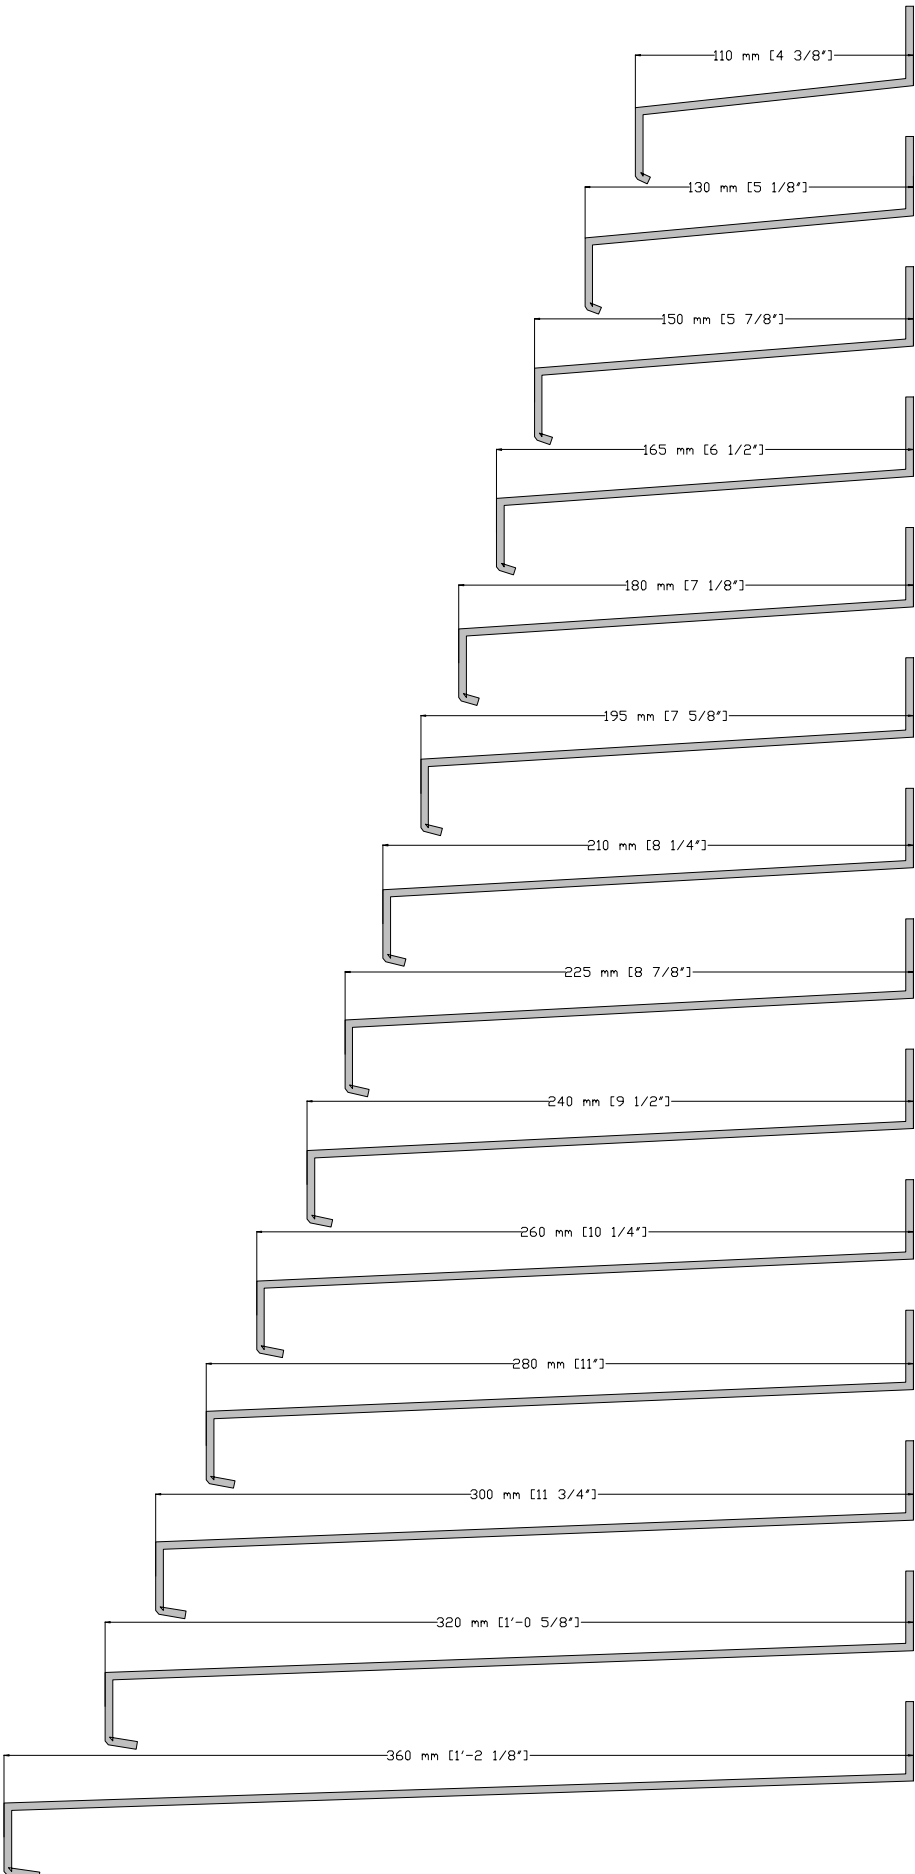

APPLY SEALANT BEHIND EXTERIOR SILL
 SILL MOUNTING SCREW WITH OPTIONAL COLOR CAP
 ALUMINUM SILL INCLUDES CAST ALUMINUM SIDE DAMS
 PROVIDING EXTERIOR SILL DAM PROTECTION

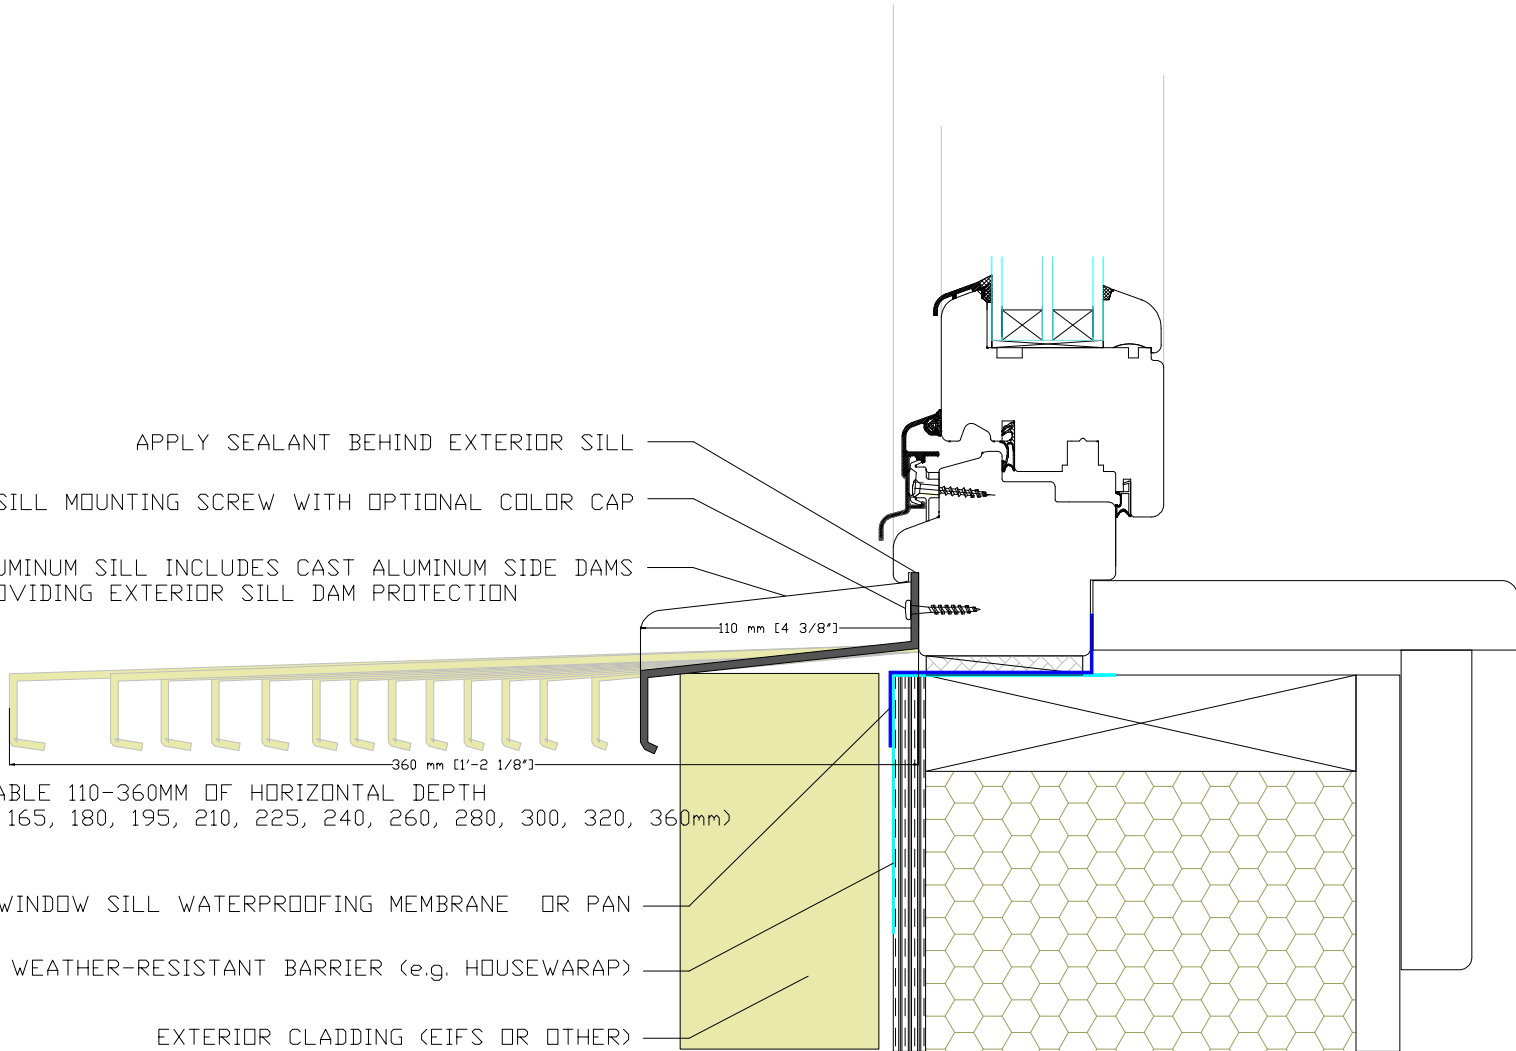

SIZES AVAILABLE 110-360MM OF HORIZONTAL DEPTH
 110, 130, 150, 165, 180, 195, 210, 225, 240, 260, 280, 300, 320, 360mm)

WINDOW SILL WATERPROOFING MEMBRANE OR PAN
 WEATHER-RESISTANT BARRIER (e.g. HOUSEWRAP)
 EXTERIOR CLADDING (EIFS OR OTHER)

Title			
SPECIAL ORDER ALUMINUM SILLS (AVAILABLE SIZES)			
Rev.	Scale	Dis. MUZILA	Date 12/2010
Checked			